



Kenai Peninsula Borough

Spruce Bark Beetle Mitigation Program

MEMORANDUM

TO: John J. Williams, Mayor

THRU: *mf* Mark Fowler, Purchasing & Contracting Officer

FROM: *rdw* Roberta Wilfong, Spruce Bark Beetle Program

DATE: July 6, 2006

SUBJECT: Authorization to Award Contract for "Ocean Drive Loop #2 Rights-of-Way Project"

FINANCE DEPARTMENT FUNDS VERIFIED	
ACT # <u>262.21320.05BT1.43011</u>	
BY: <u><i>CBW</i></u>	DATE: <u>7/10/06</u>

cchap

The Purchasing and Contracting Office formally solicited and received bids for the "Ocean Drive Loop #2 Rights-of-Way Project". Bid packets were released on June 15, 2006 and the Invitation to Bid was advertised in the Peninsula Clarion on June 15, 2006.

On the due date of June 29, 2006, five (5) bids were received and reviewed to ensure that all the specifications and delivery schedules were met. The low bid of \$14,998.00 was submitted by Paul's Services. Enclosed is a copy of the bid tab.

Your approval for this bid award is hereby requested. Funding for this project is in account number 262.21320.05BT1.43011.

Approved

Disapproved

John J. Williams

 John J. Williams, Mayor

7-11-06


 Date

Routed From Mayor's Office to:

Clerk	<i>Varig</i>
Assembly	_____
Legal	_____
Finance	<input checked="" type="checkbox"/>
Assessing	_____
Planning	_____
Roads	_____
SBB	<input checked="" type="checkbox"/>
Purchasing	<input checked="" type="checkbox"/>
Other	_____



Date: 7-11-06

Ocean Dr Lp 2 ROW Project

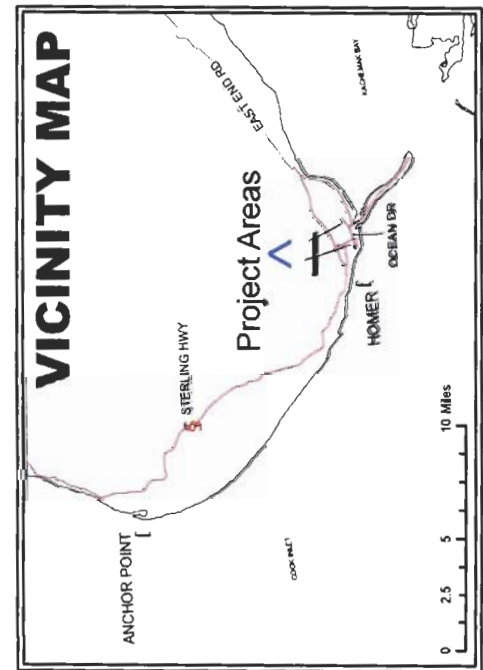

Legend



- Treatment Wanted
- City ROW
- Treatment Not Wanted
- No Response
- No Access
- Not Applicable
- Roads

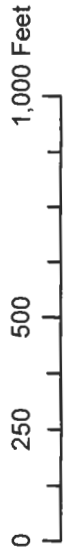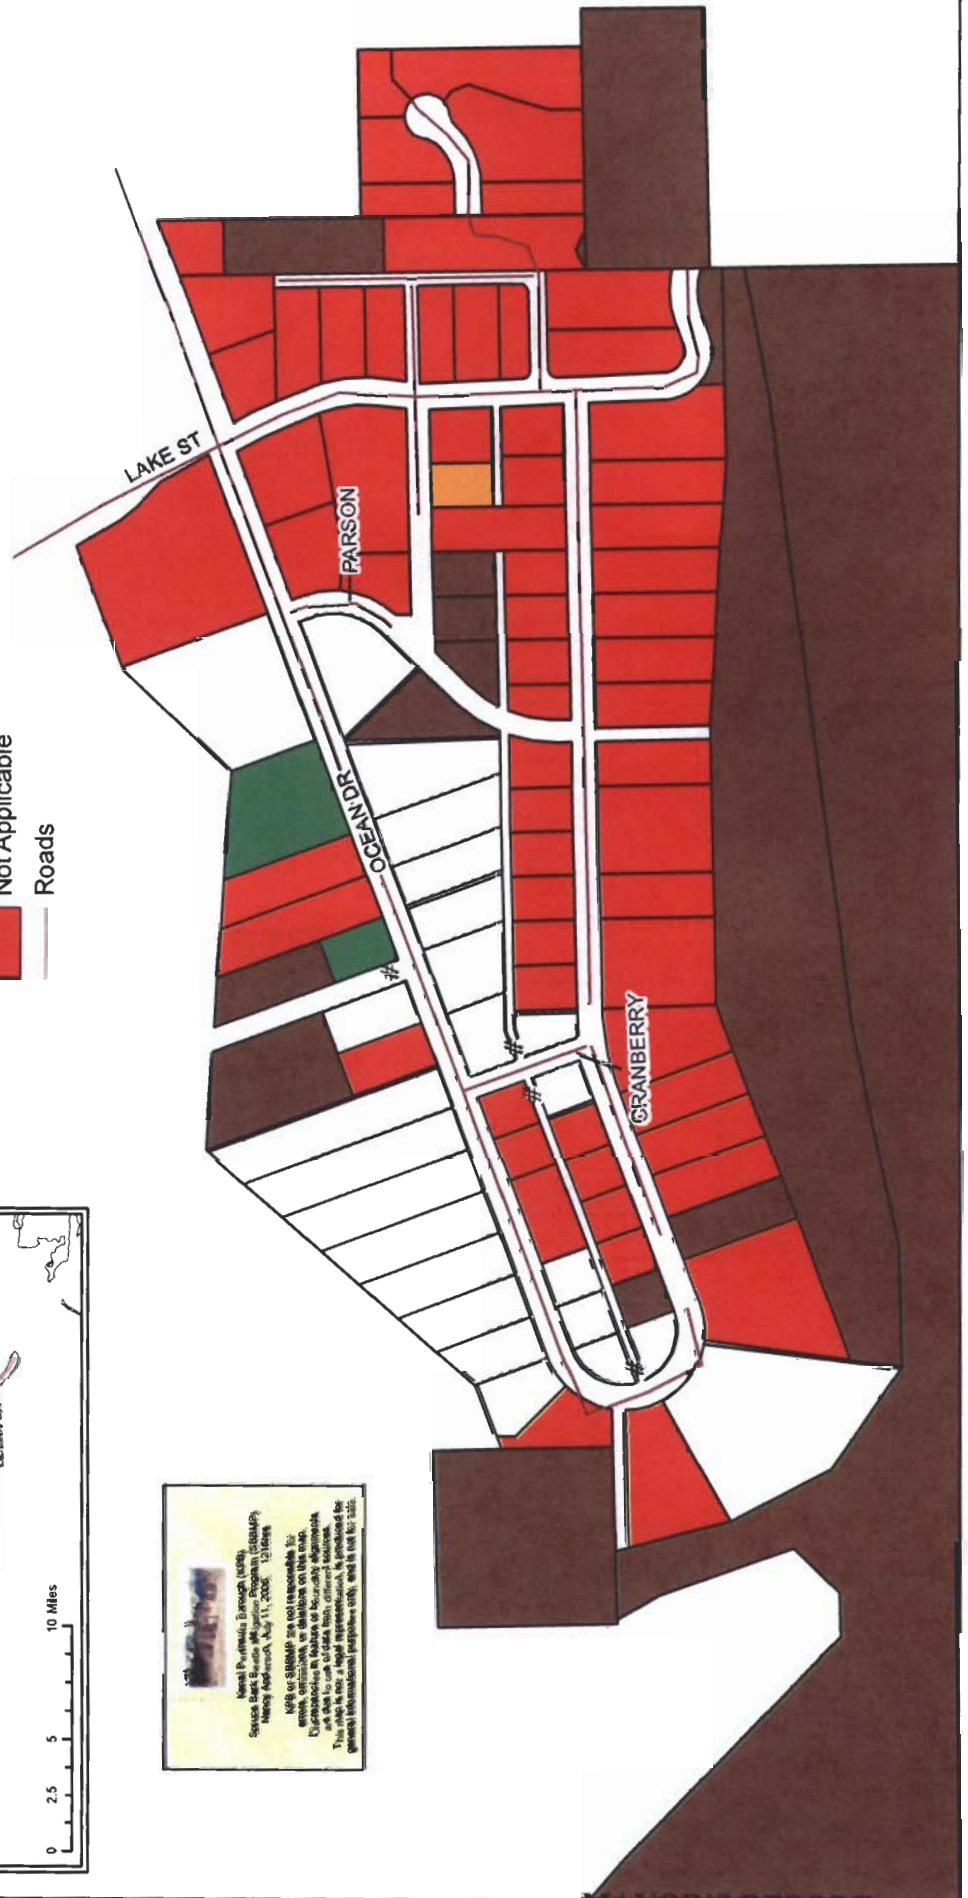



 Naval Petroleum Branch (NPB)
 Service Base Security Mitigation Program (SBMAP)
 Navy Approval, July 11, 2008
 NPB or SBMAP are not responsible for
 errors, omissions, or delays on this map.
 Discrepancies in feature or boundary alignment
 will be to the extent that either is based on
 general information purposes only, and is not to scale.

Addendum 1, Attachment 1 Ocean Dr Lp 2 ROW Project

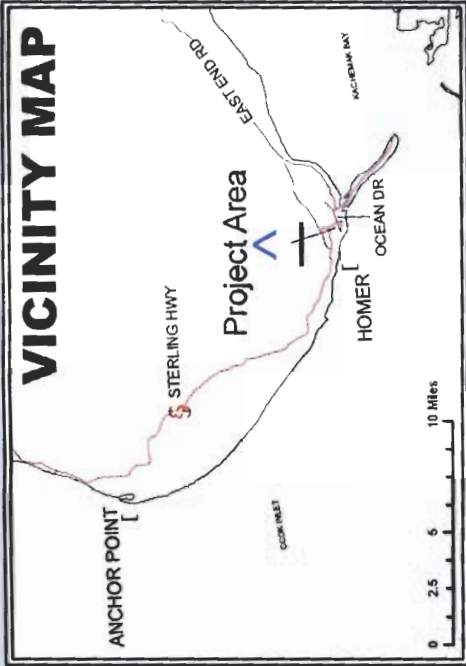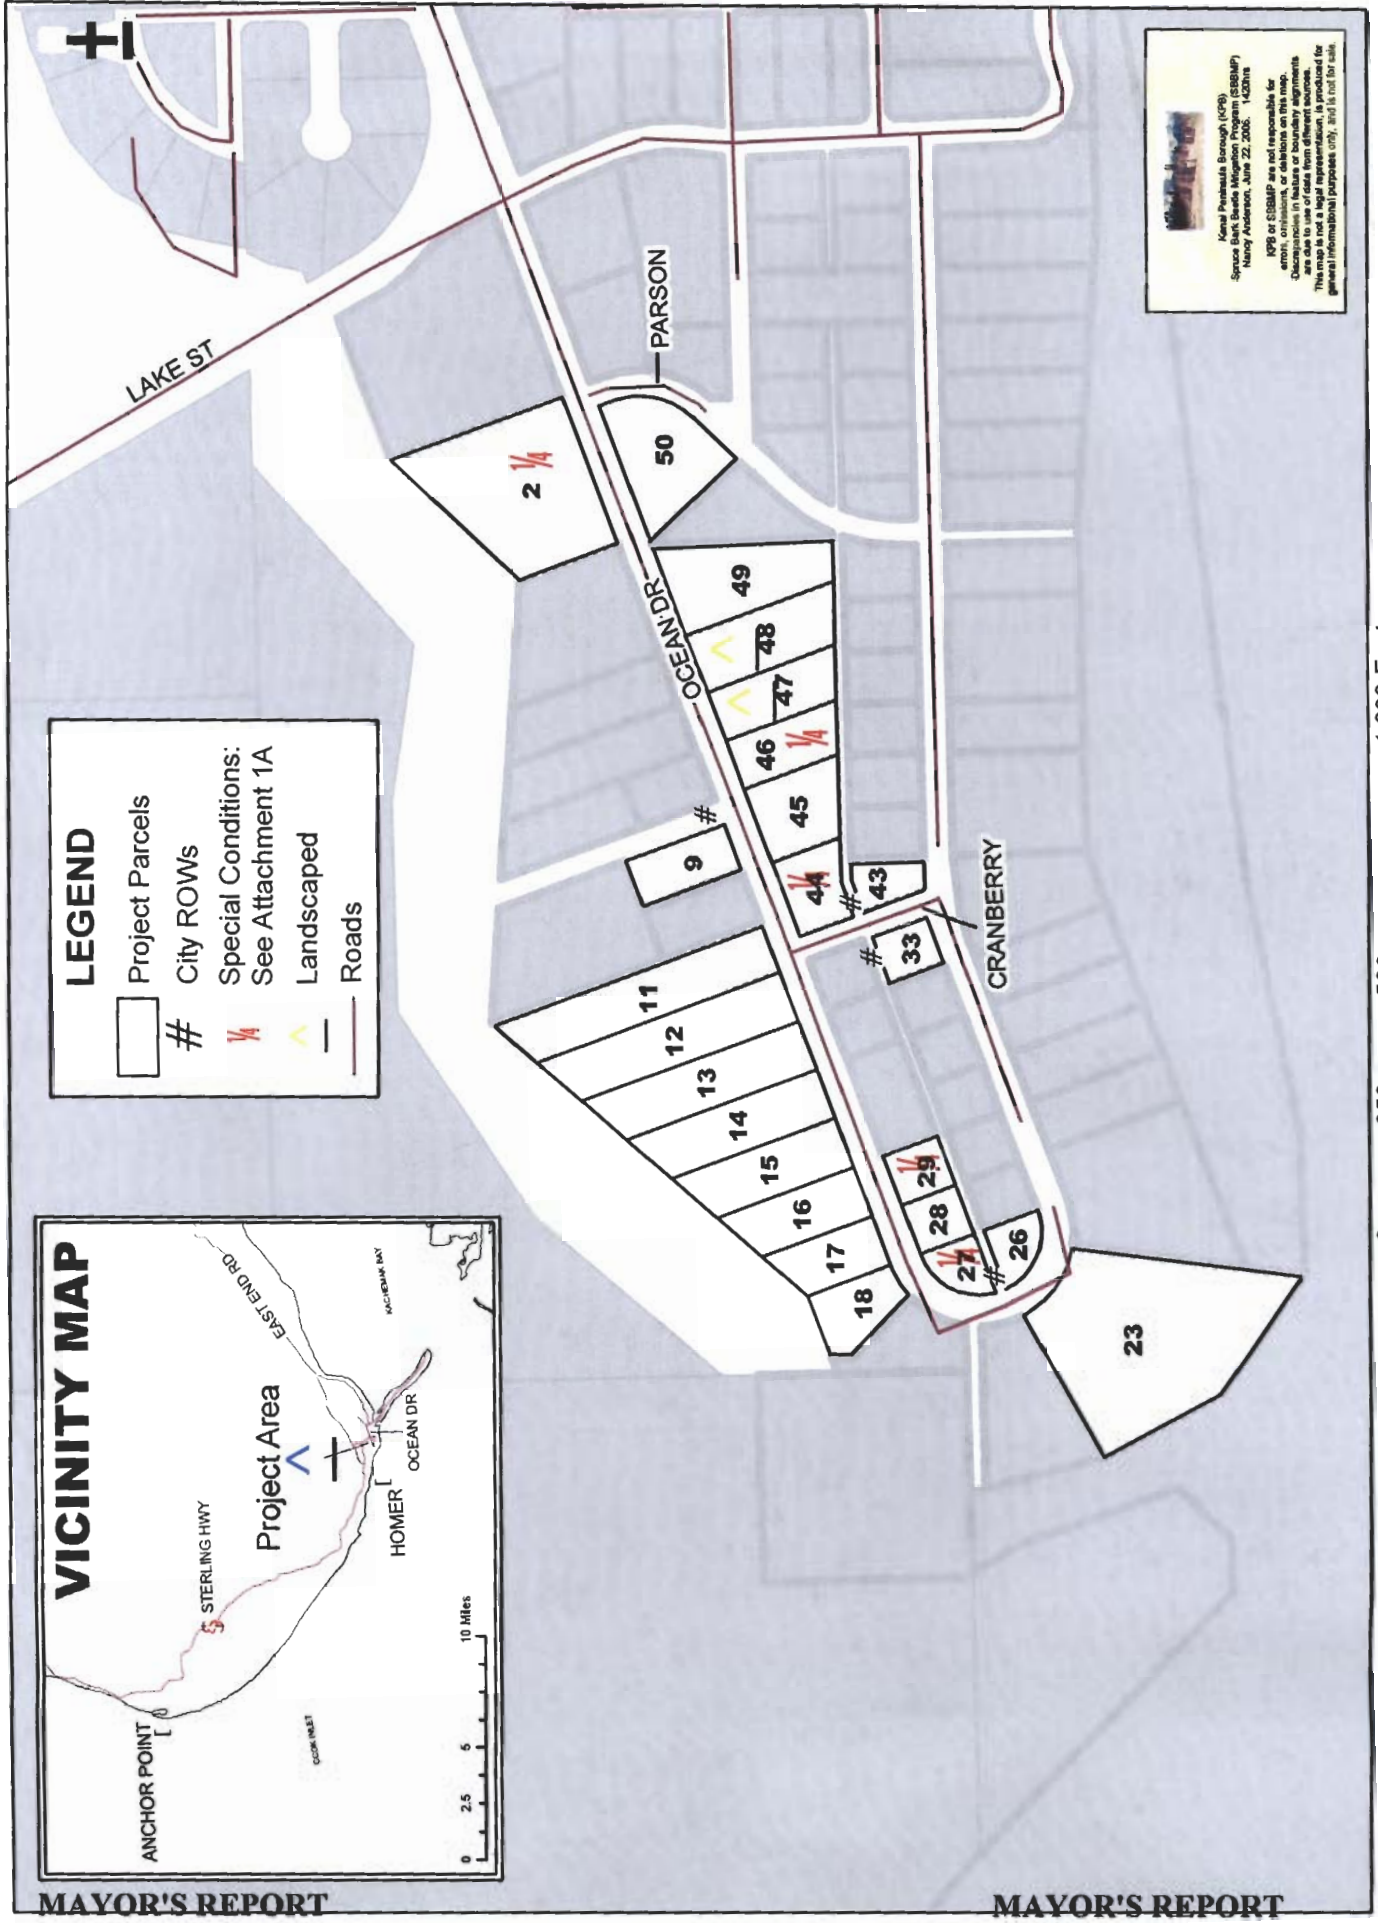

LEGEND

- Project Parcels
- # City ROWs
- W Special Conditions: See Attachment 1A
- ^ Landscaped
- Roads

Kovach Peninsula Storage (KPS)
 Spruce Bark Beetle Mitigation Program (SSBMP)
 Nancy Anderson, June 22, 2006. 1-G2006

KPS or SSBMP are not responsible for errors, omissions, or delays on this map. The user assumes all liability for any damage caused to use of this information. This map is not a legal representation. It is produced for general informational purposes only, and is not for sale.

MAYOR'S REPORT

MAYOR'S REPORT